


**FOUNDATION PLAN**

**DESIGNS by DELANA**  
 758-3203

CONTRACTOR TO VERIFY AND BE RESPONSIBLE FOR ALL DIMENSIONS. CONTRACTOR TO CHECK AND VERIFY ALL SITE CONDITIONS. DRAWINGS AND SPECS ARE THE PROPERTY OF DESIGNS BY DELANA.

SCALE: 1/4"=1'-0"  
 DATE: 10/16

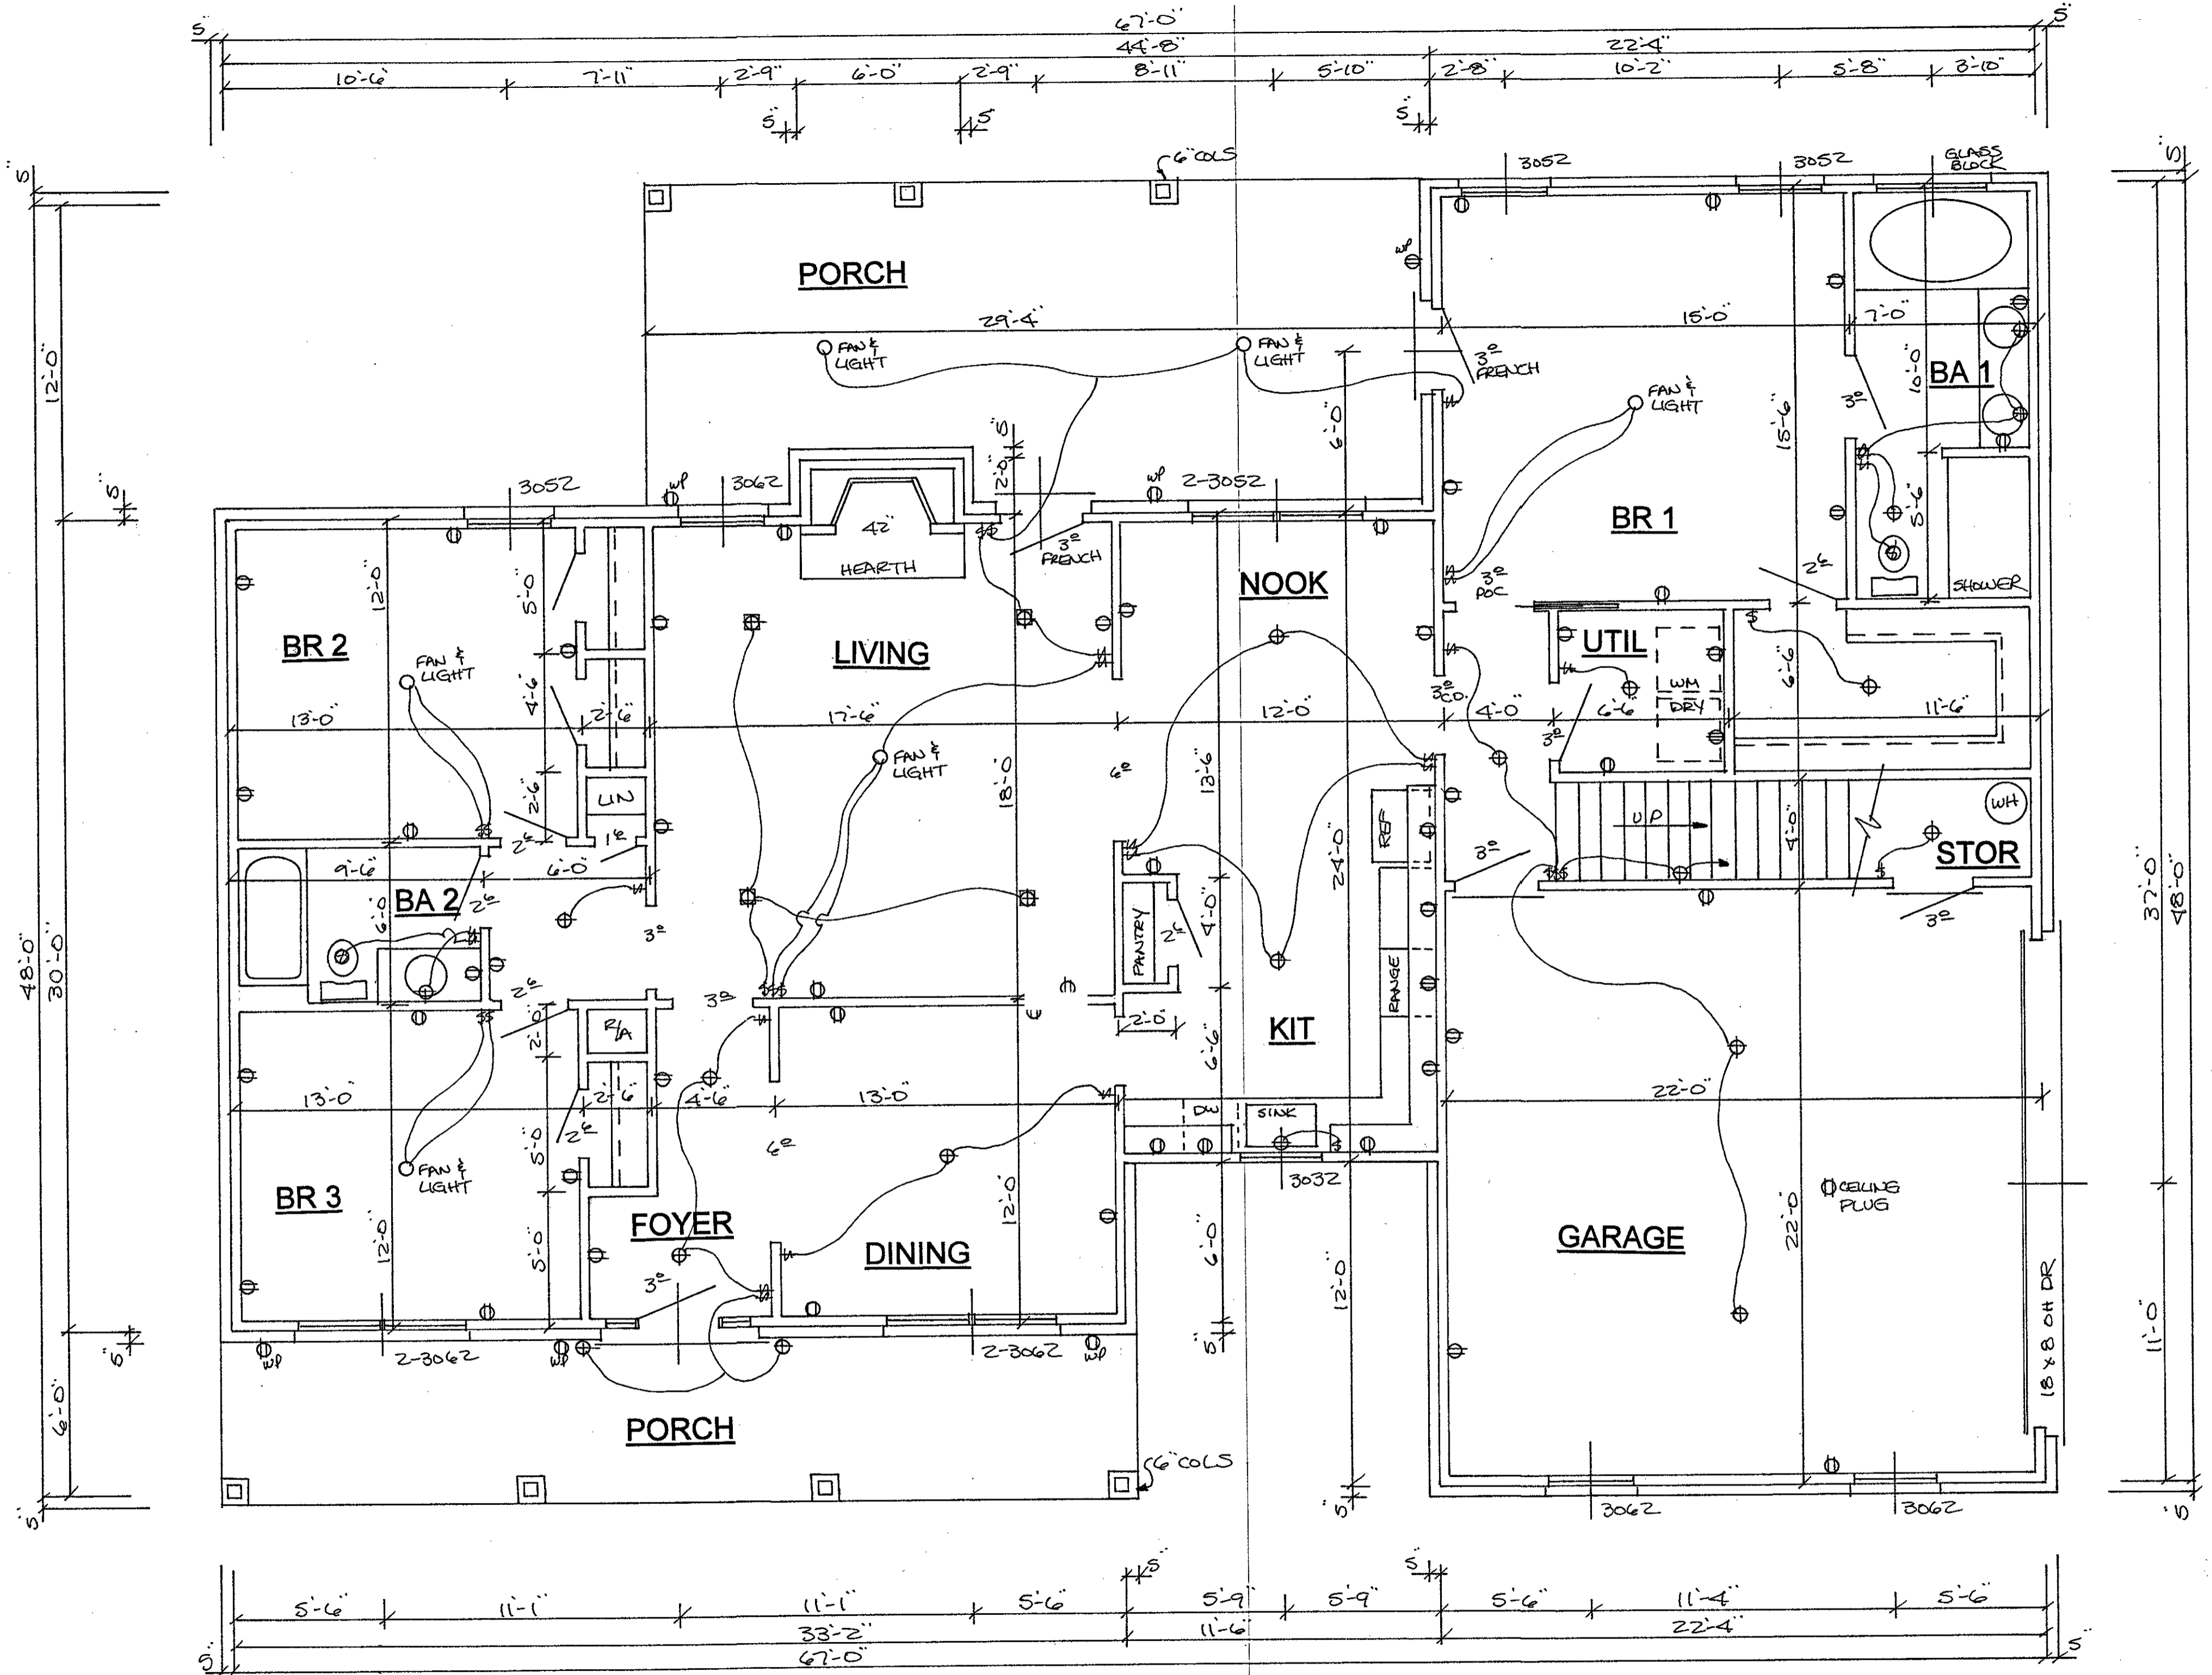


**FIRST FLOOR PLAN**


9' CEILING

**DESIGNS by DELANA**  
 SCALE: 1/4" = 1'-0"  
 DATE: 10/16

CONTRACTOR TO VERIFY AND BE RESPONSIBLE FOR ALL DIMENSIONS. CONTRACTOR TO CHECK AND VERIFY ALL SITE CONDITIONS. DRAWINGS AND SPECS ARE THE PROPERTY OF DESIGNS BY DELANA.

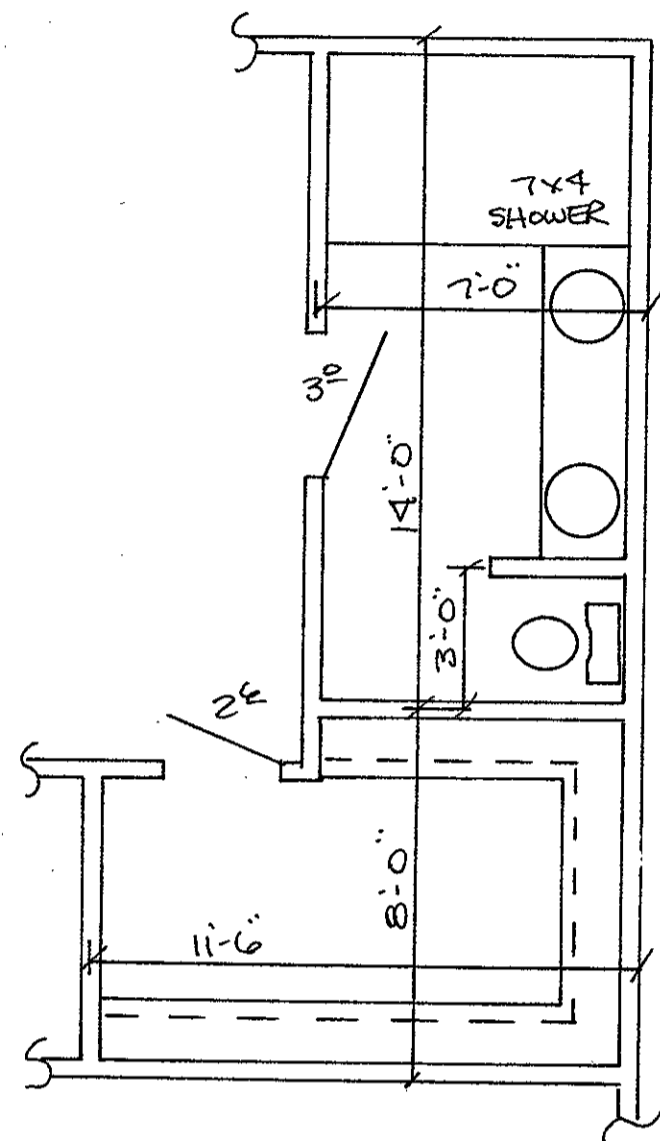


ALT BA#1

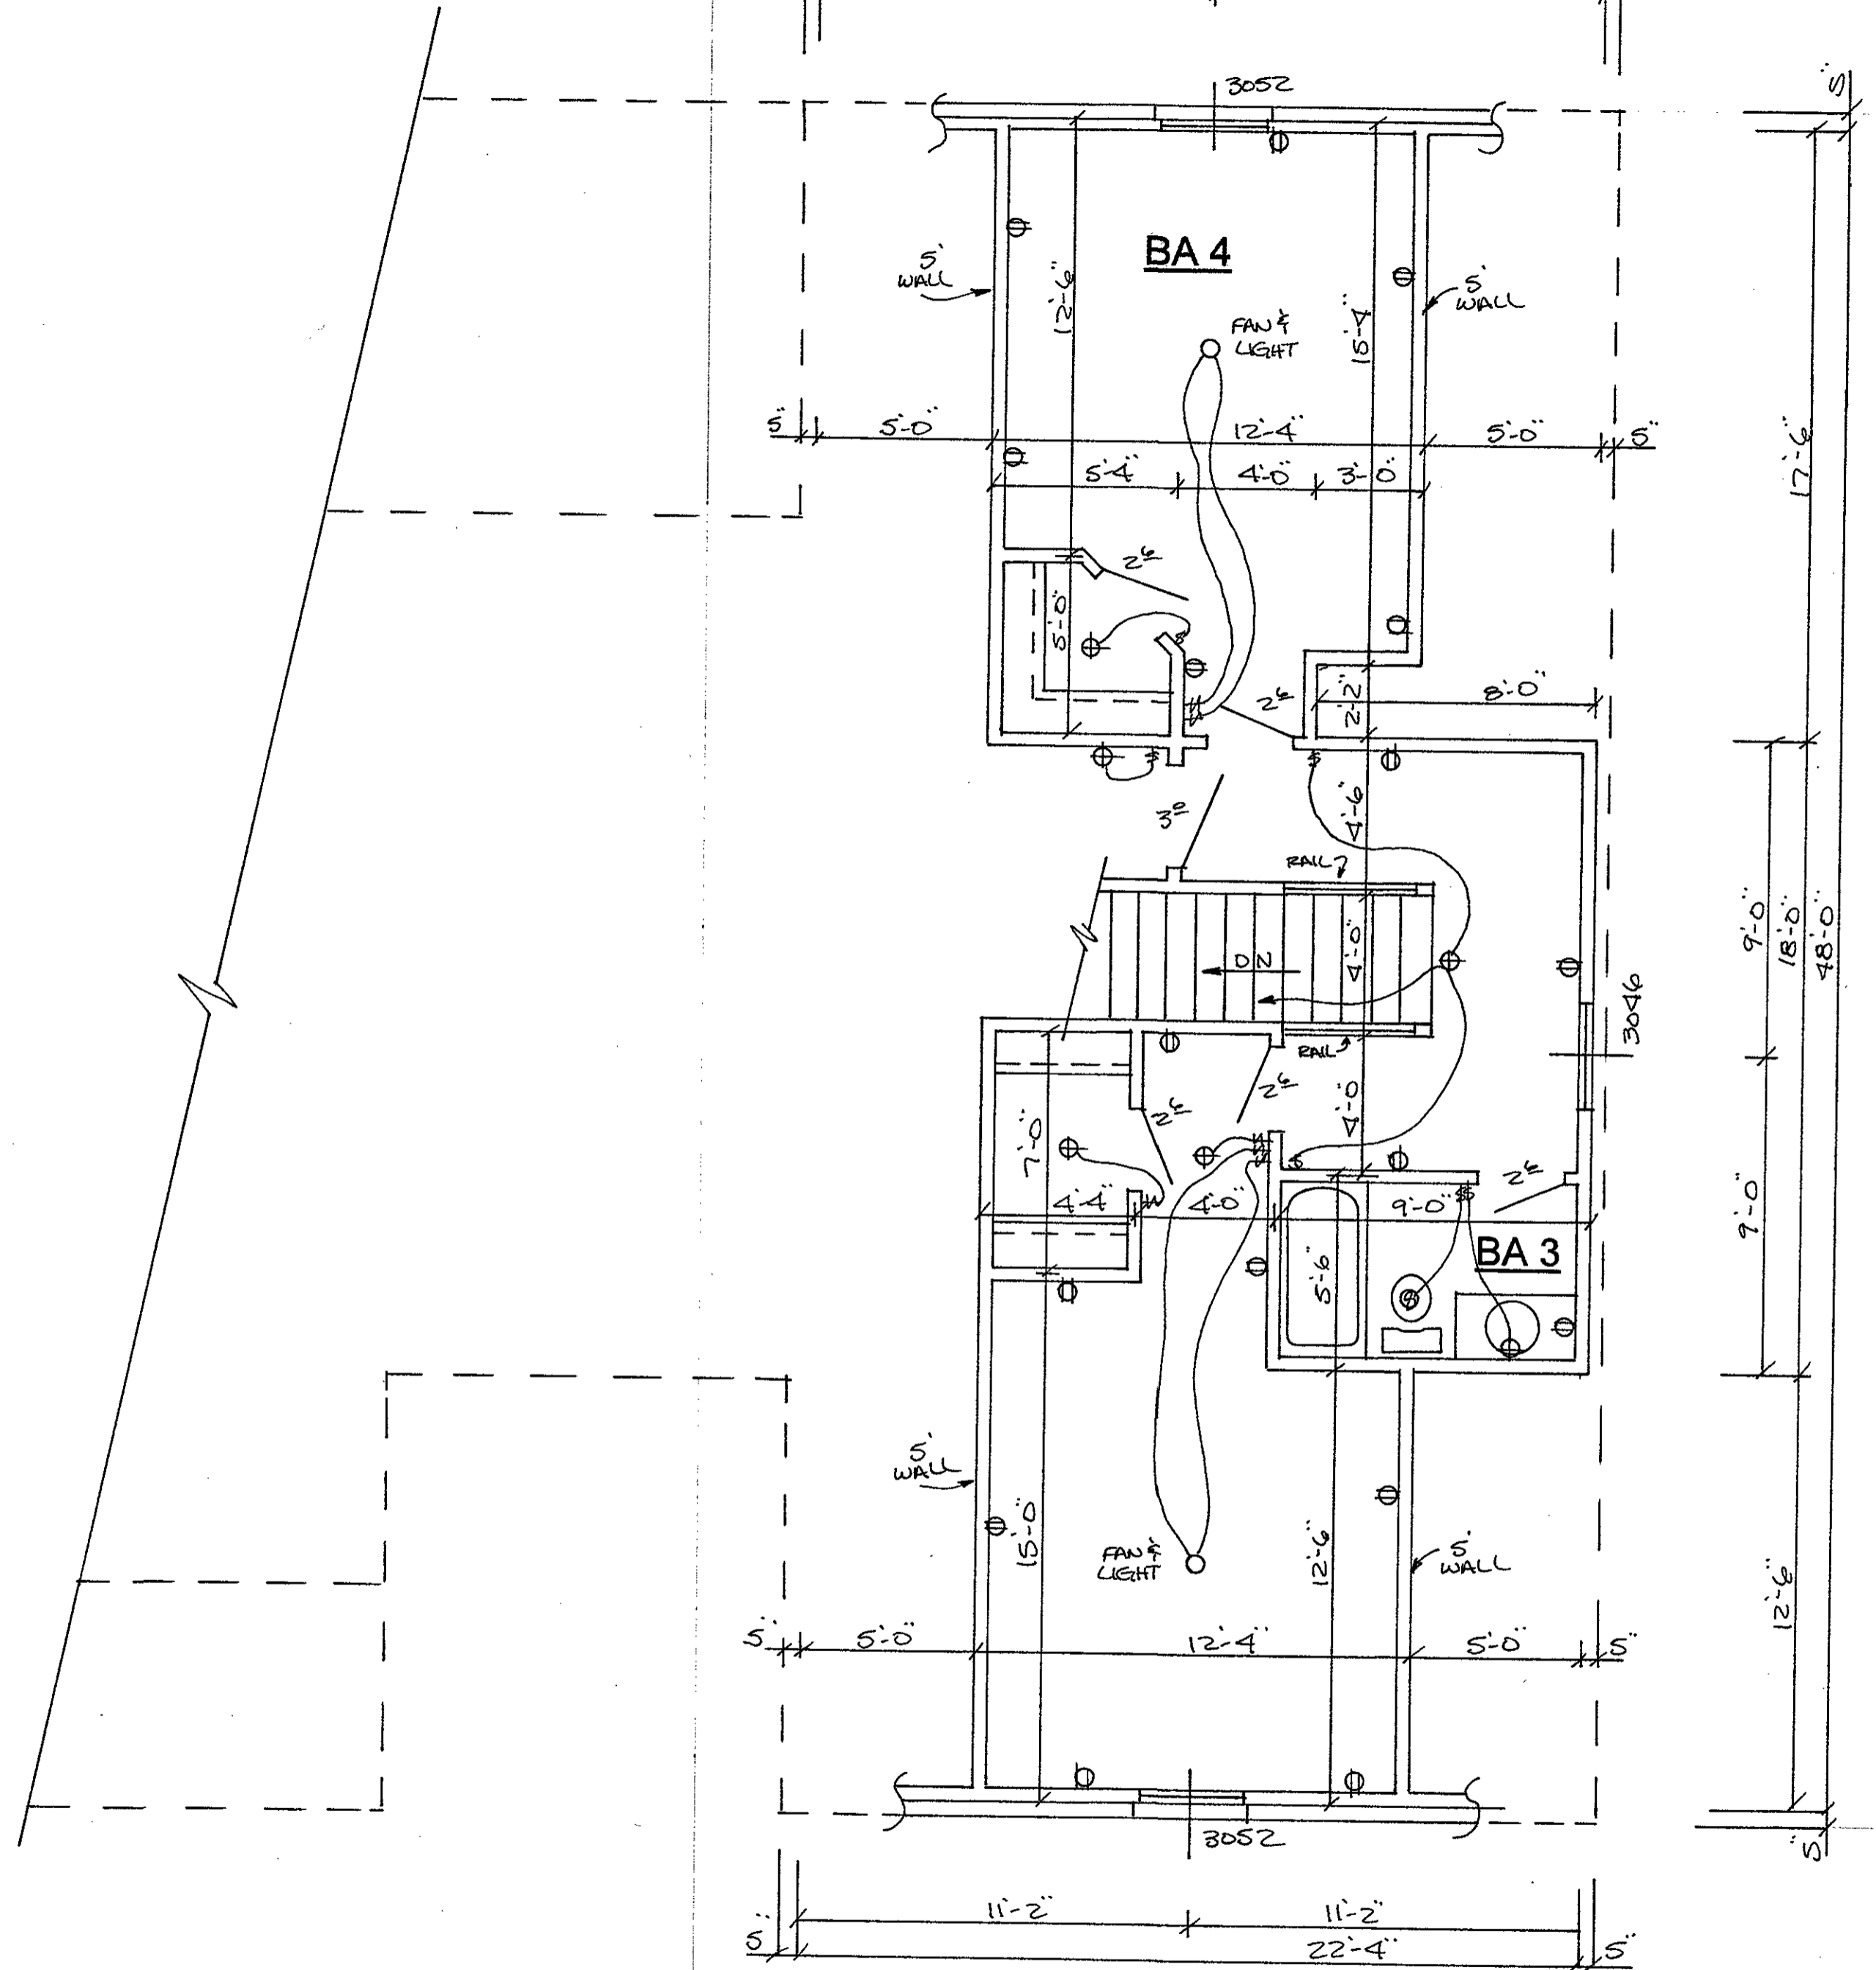


**SECOND FLOOR PLAN**

**DESIGNS by DELANA**  
 SCALE: 1/8" = 1'-0"  
 DATE: 10/16  
**758-3203**


CONTRACTOR TO VERIFY AND BE RESPONSIBLE FOR ALL DIMENSIONS. CONTRACTOR TO CHECK AND VERIFY ALL SITE CONDITIONS. DRAWINGS AND SPECS ARE THE PROPERTY OF DESIGNS BY DELANA.

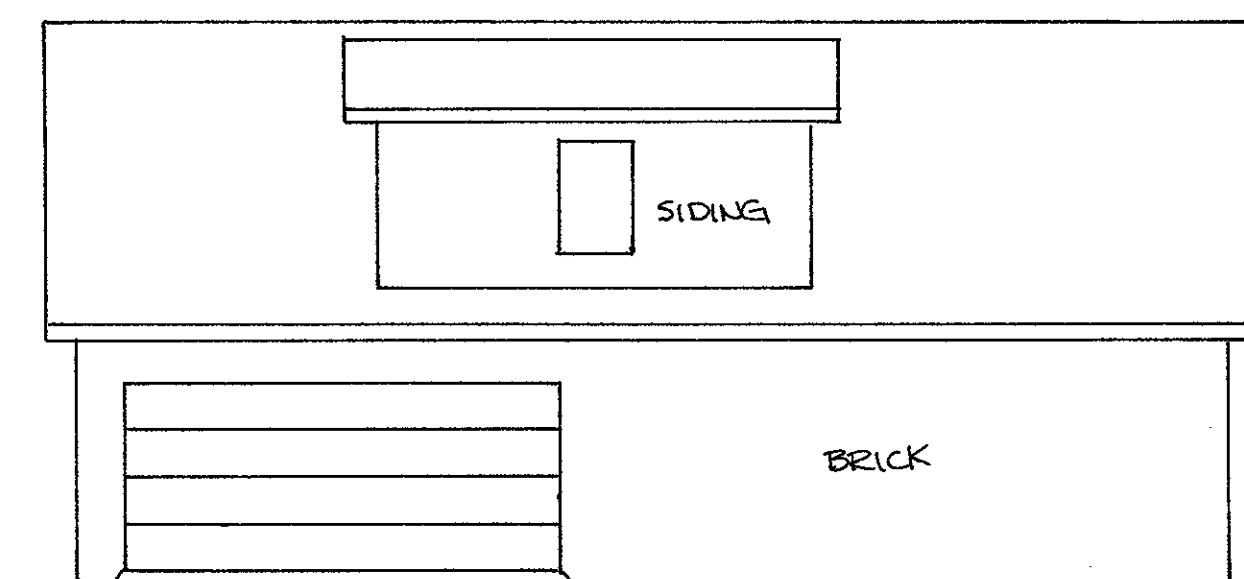


RIGHT ELEVATION

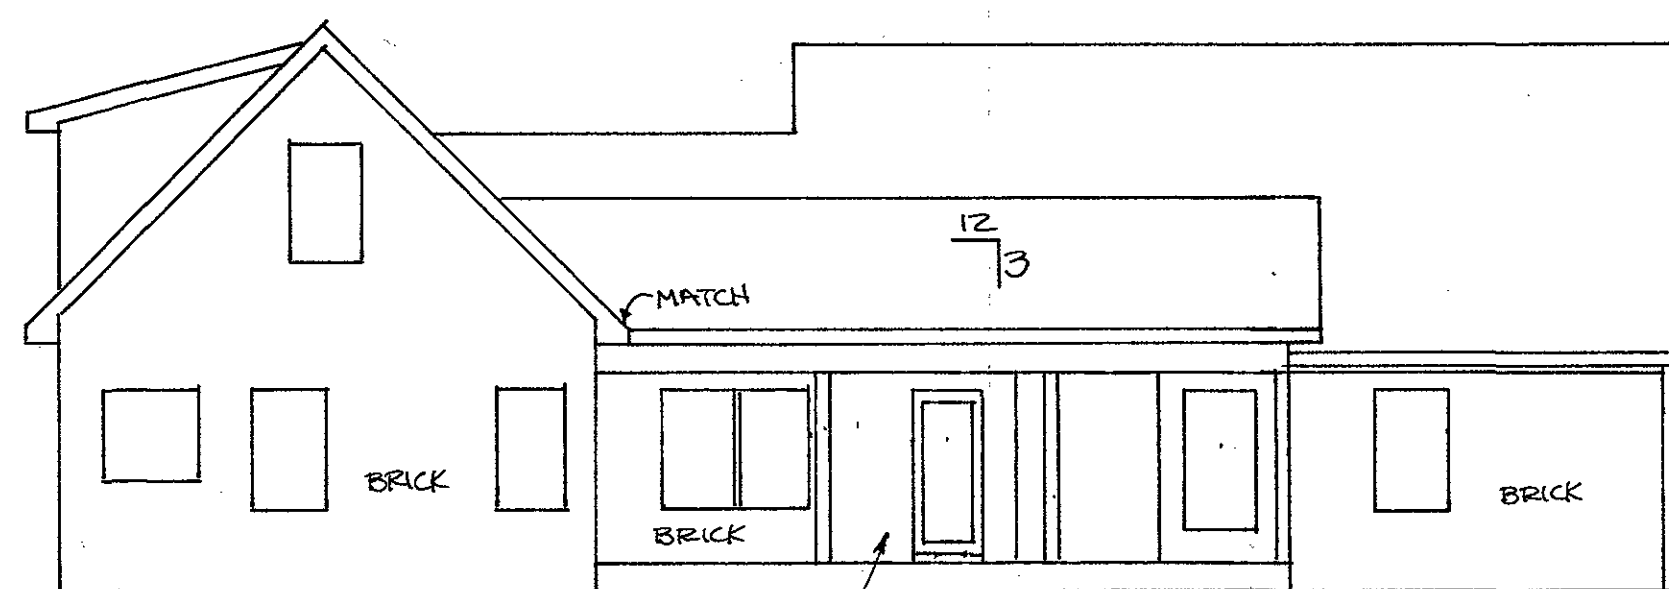

REAR ELEVATION  
1/8" = 1'-0"

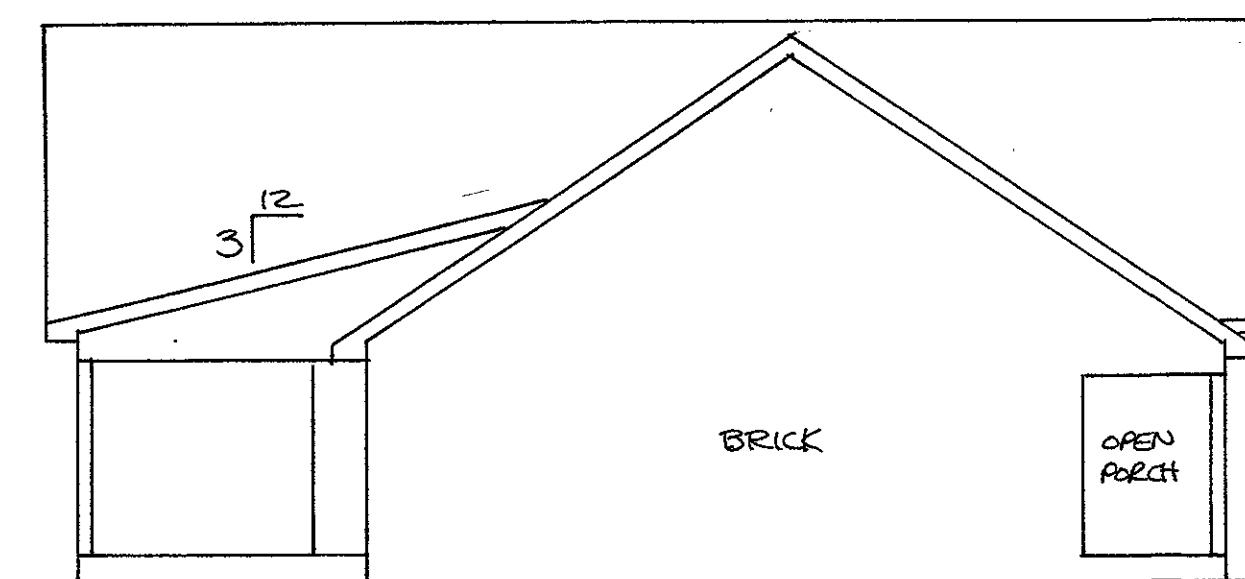

LEFT ELEVATION

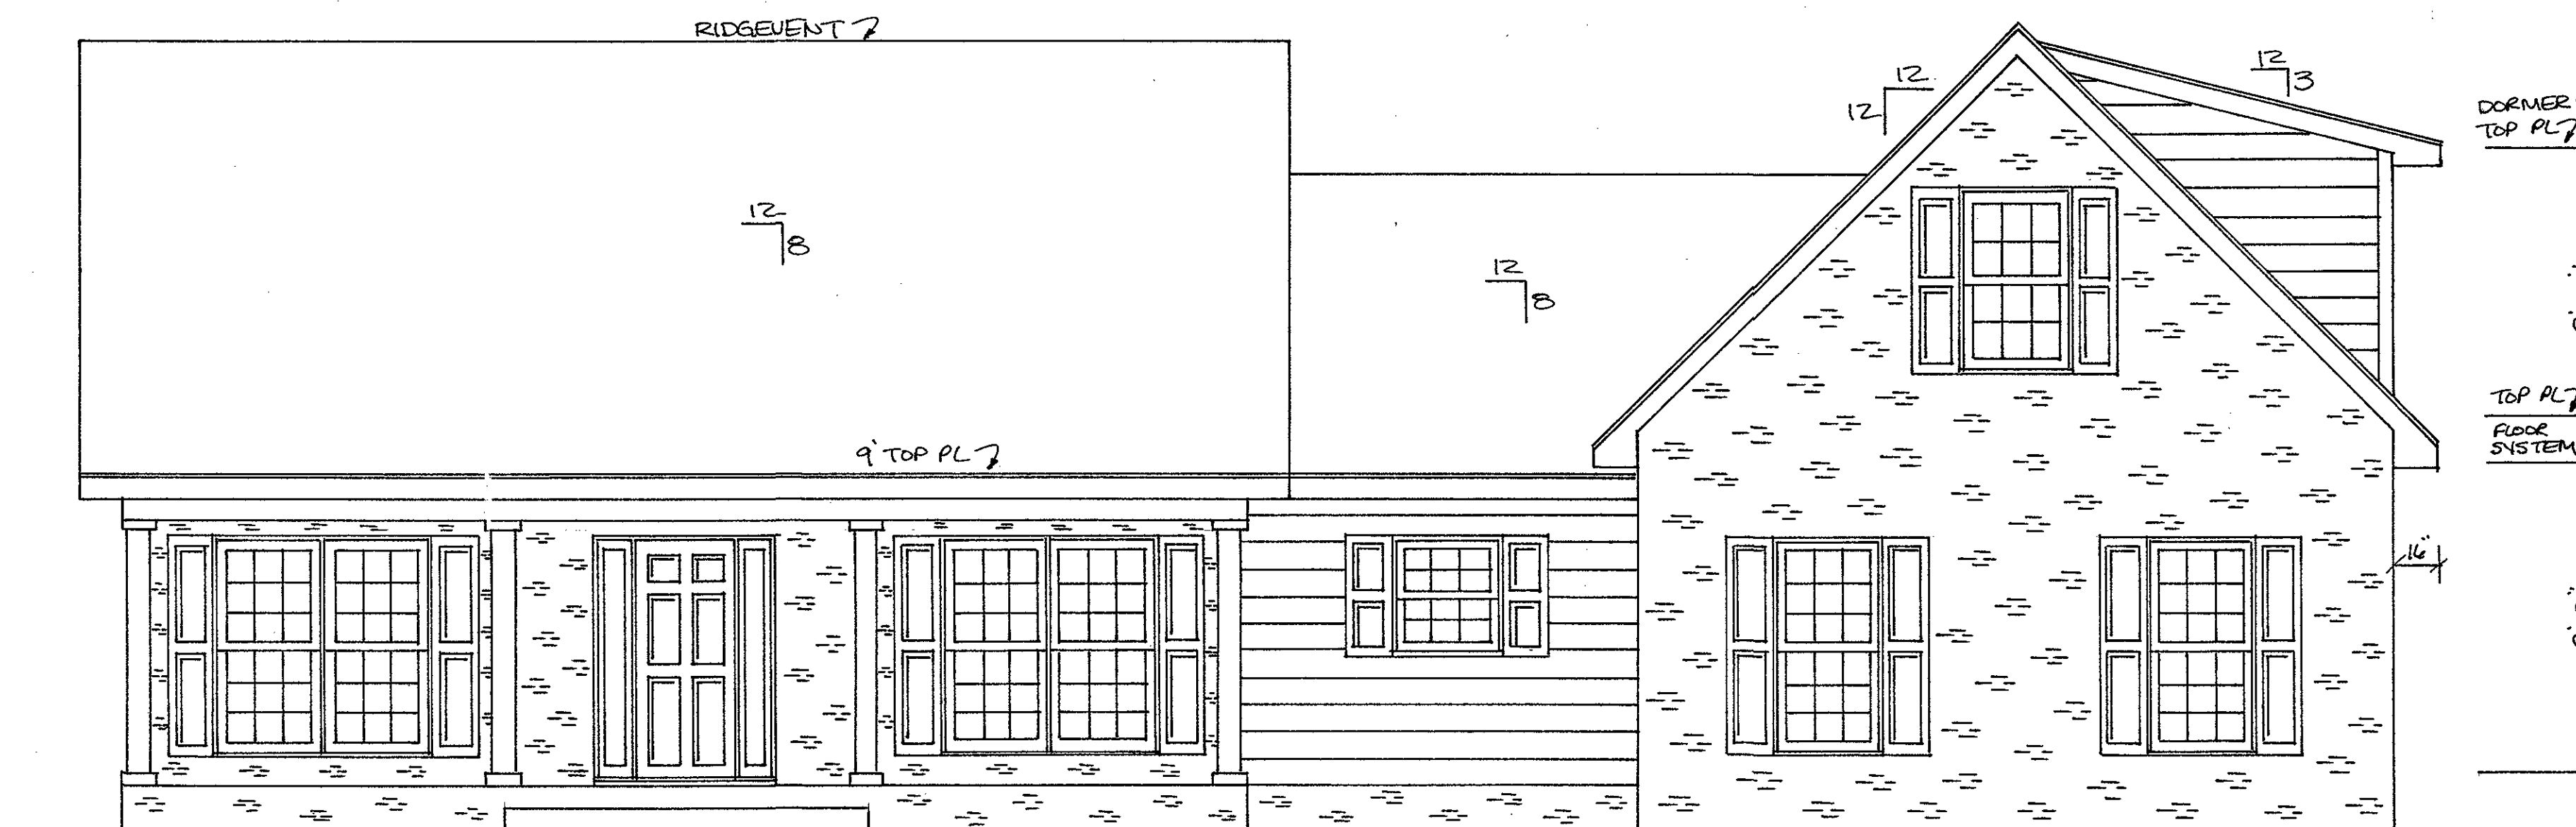

FRONT ELEVATION

**DESIGNS by DELANA**  
758-3203

CONTRACTOR TO VERIFY AND BE RESPONSIBLE FOR ALL DIMENSIONS. CONTRACTOR TO CHECK AND VERIFY ALL SITE CONDITIONS. DRAWINGS AND SPECS ARE THE PROPERTY OF DESIGNS BY DELANA.

SCALE: 1/4" = 1'-0"  
DATE: 10/16