




RIGHT ELEVATION

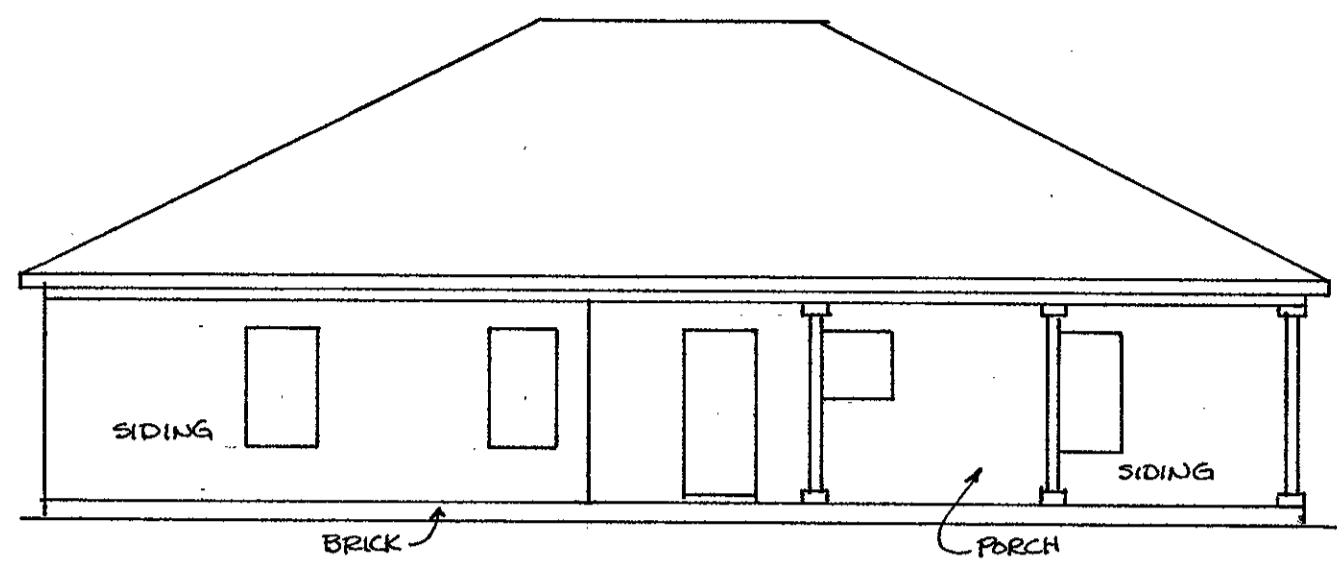

REAR ELEVATION
1/8" = 1'-0"

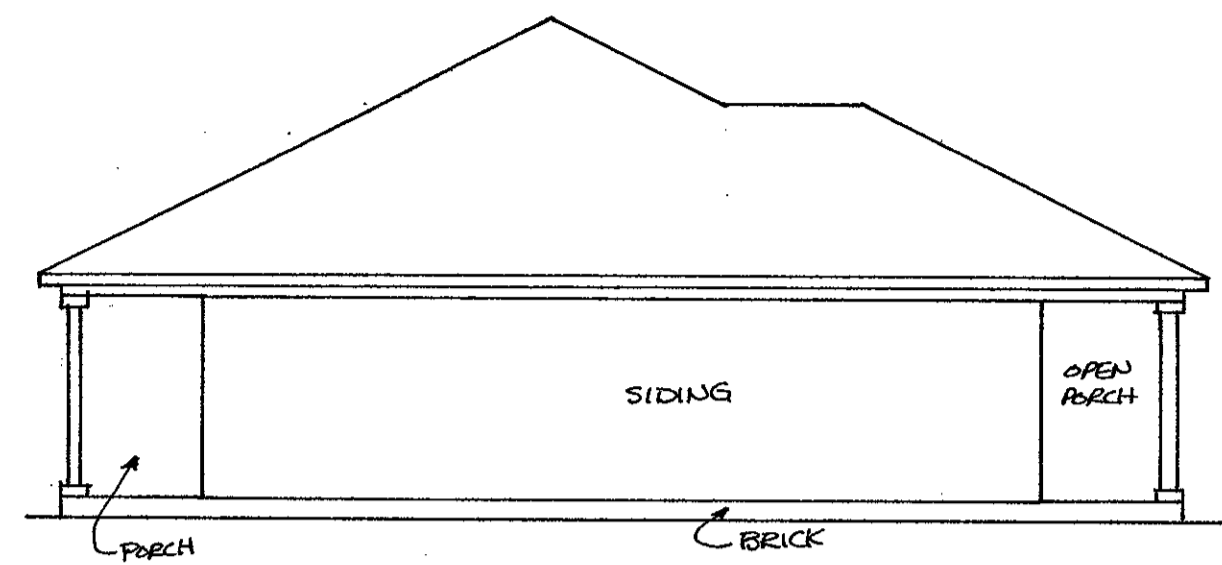

LEFT ELEVATION

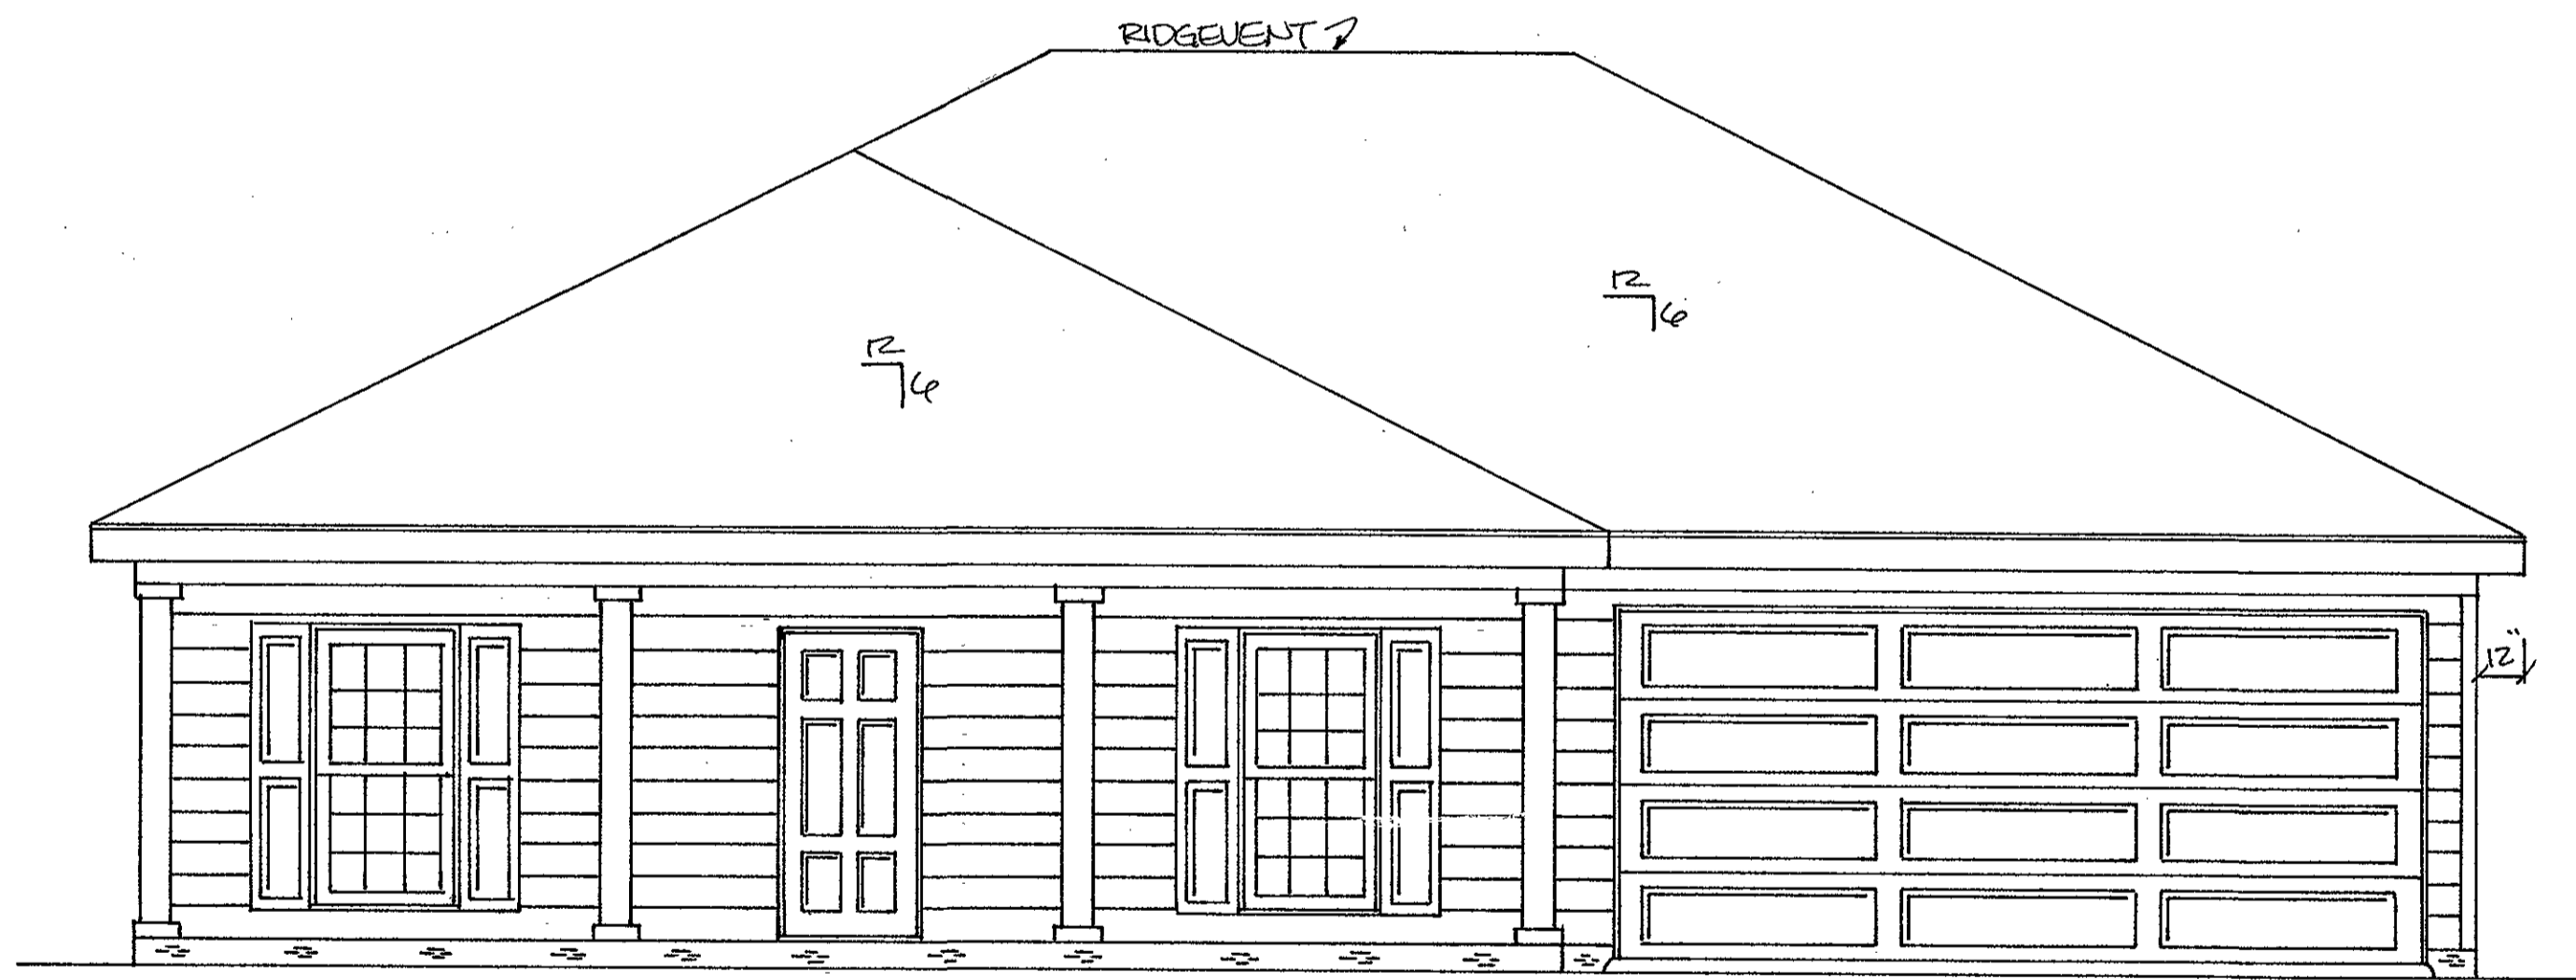


FRONT ELEVATION

DESIGNS by DELANA

SCALE: 1/4" = 1'-0"
DATE: 2/17

758-3203

CONTRACTOR TO VERIFY AND BE RESPONSIBLE FOR ALL DIMENSIONS. CONTRACTOR TO CHECK AND VERIFY ALL SITE CONDITIONS. DRAWINGS AND SPECS ARE THE PROPERTY OF DESIGNS BY DELANA.

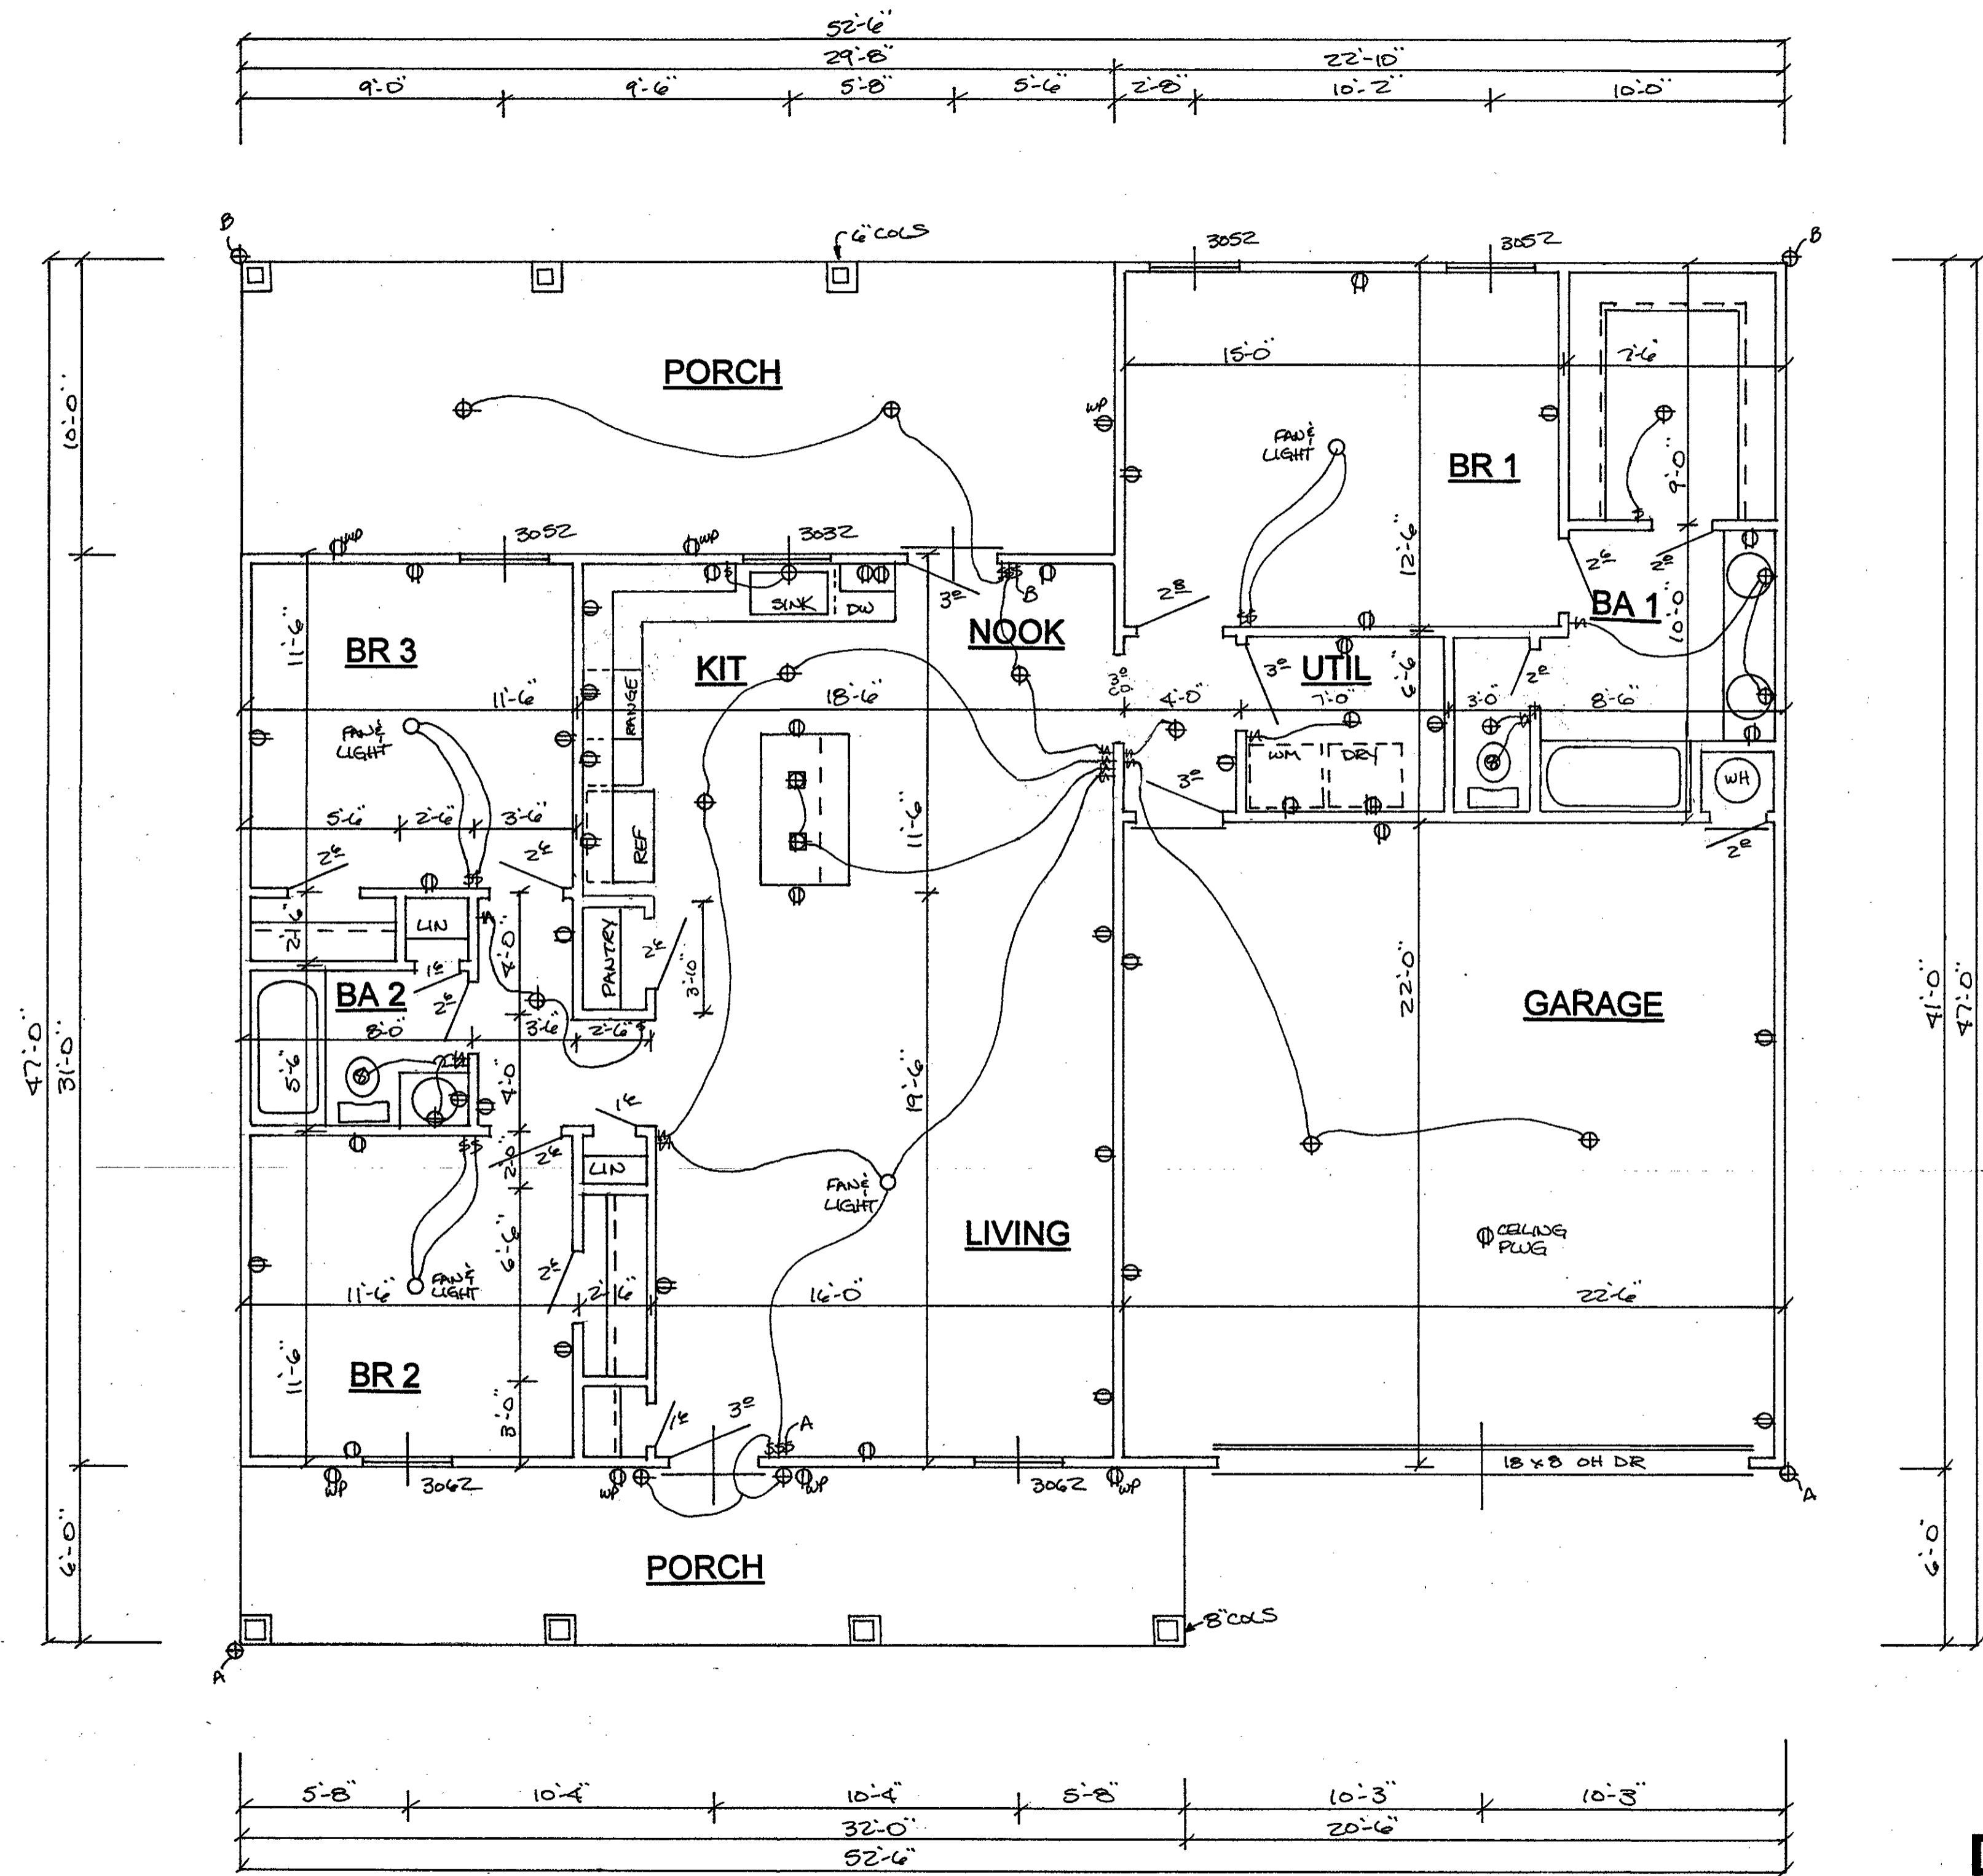

FLOOR PLAN

9 CEILINGS

1358 SQ. FT.

DESIGNS by DELANA
758-3203

CONTRACTOR TO VERIFY AND BE RESPONSIBLE FOR ALL DIMENSIONS. CONTRACTOR TO CHECK AND VERIFY ALL SITE CONDITIONS. DRAWINGS AND SPECS ARE THE PROPERTY OF DESIGNS BY DELANA.

SCALE: 1/4" = 1'-0"
 DATE: 2/17
 *REVISED 8/17