



Roof Plan
no scale
All roofs 10/12, unless noted

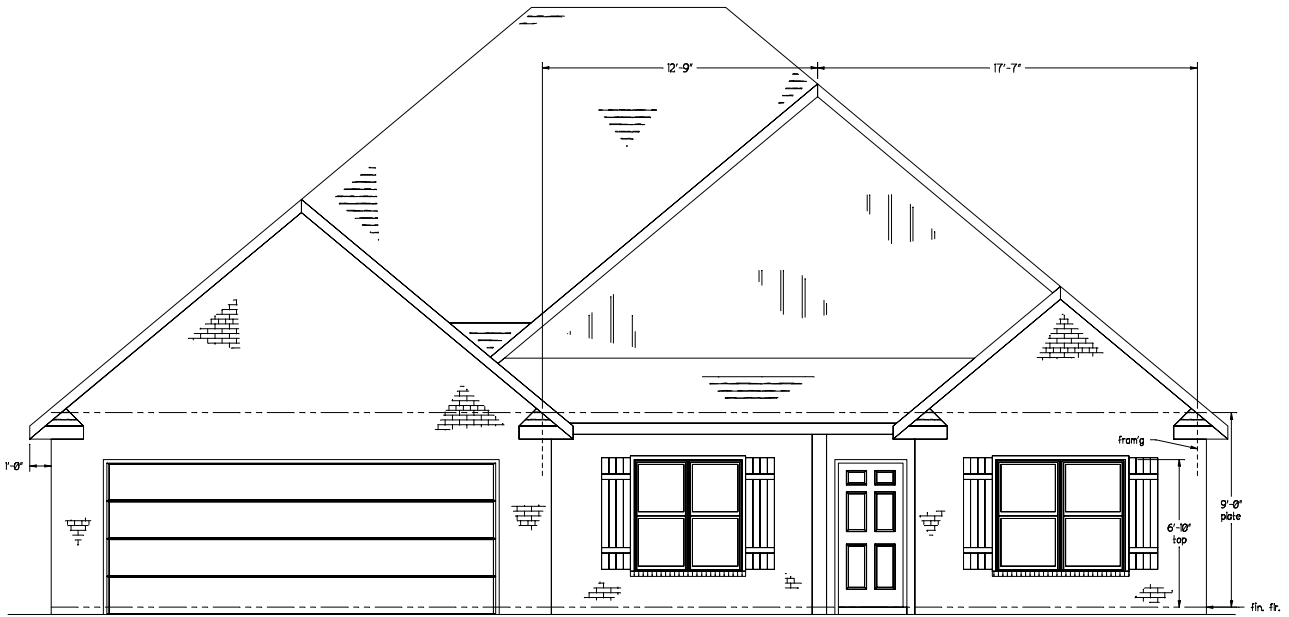


Front Elevation
1/4" = 1'-0"



Rear Elevation
1/8" = 1'-0"

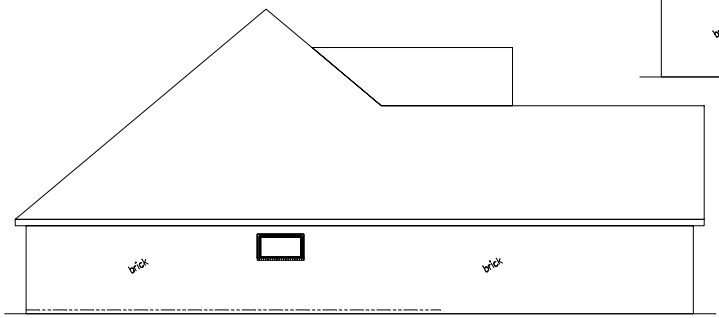


Left Elevation

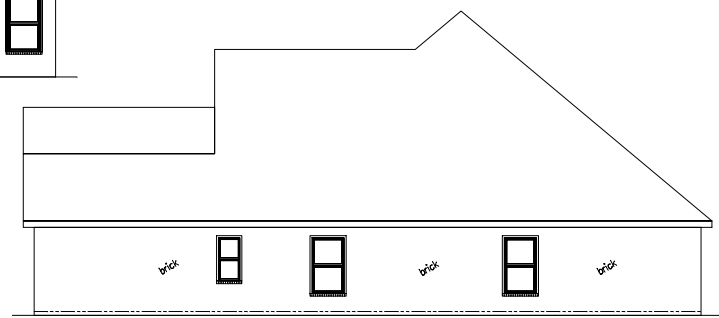

Right Elevation

Centerline Drafting 2210 Anchorage St. Northport, AL 35473 (205) 333-0708	CUSTOMER: Spradley	DRAWING: Elevation Views	1. All walls shown 4" unless noted. 2. Contractor to verify all dimensions! 3. All drawings remain the property of Centerline Drafting, LLC	DRAWN BY: R. Bailey	PAGE NO.: 3
	JOB. NO.: 1730	SCALE: as noted		DATE: 07/20/17	

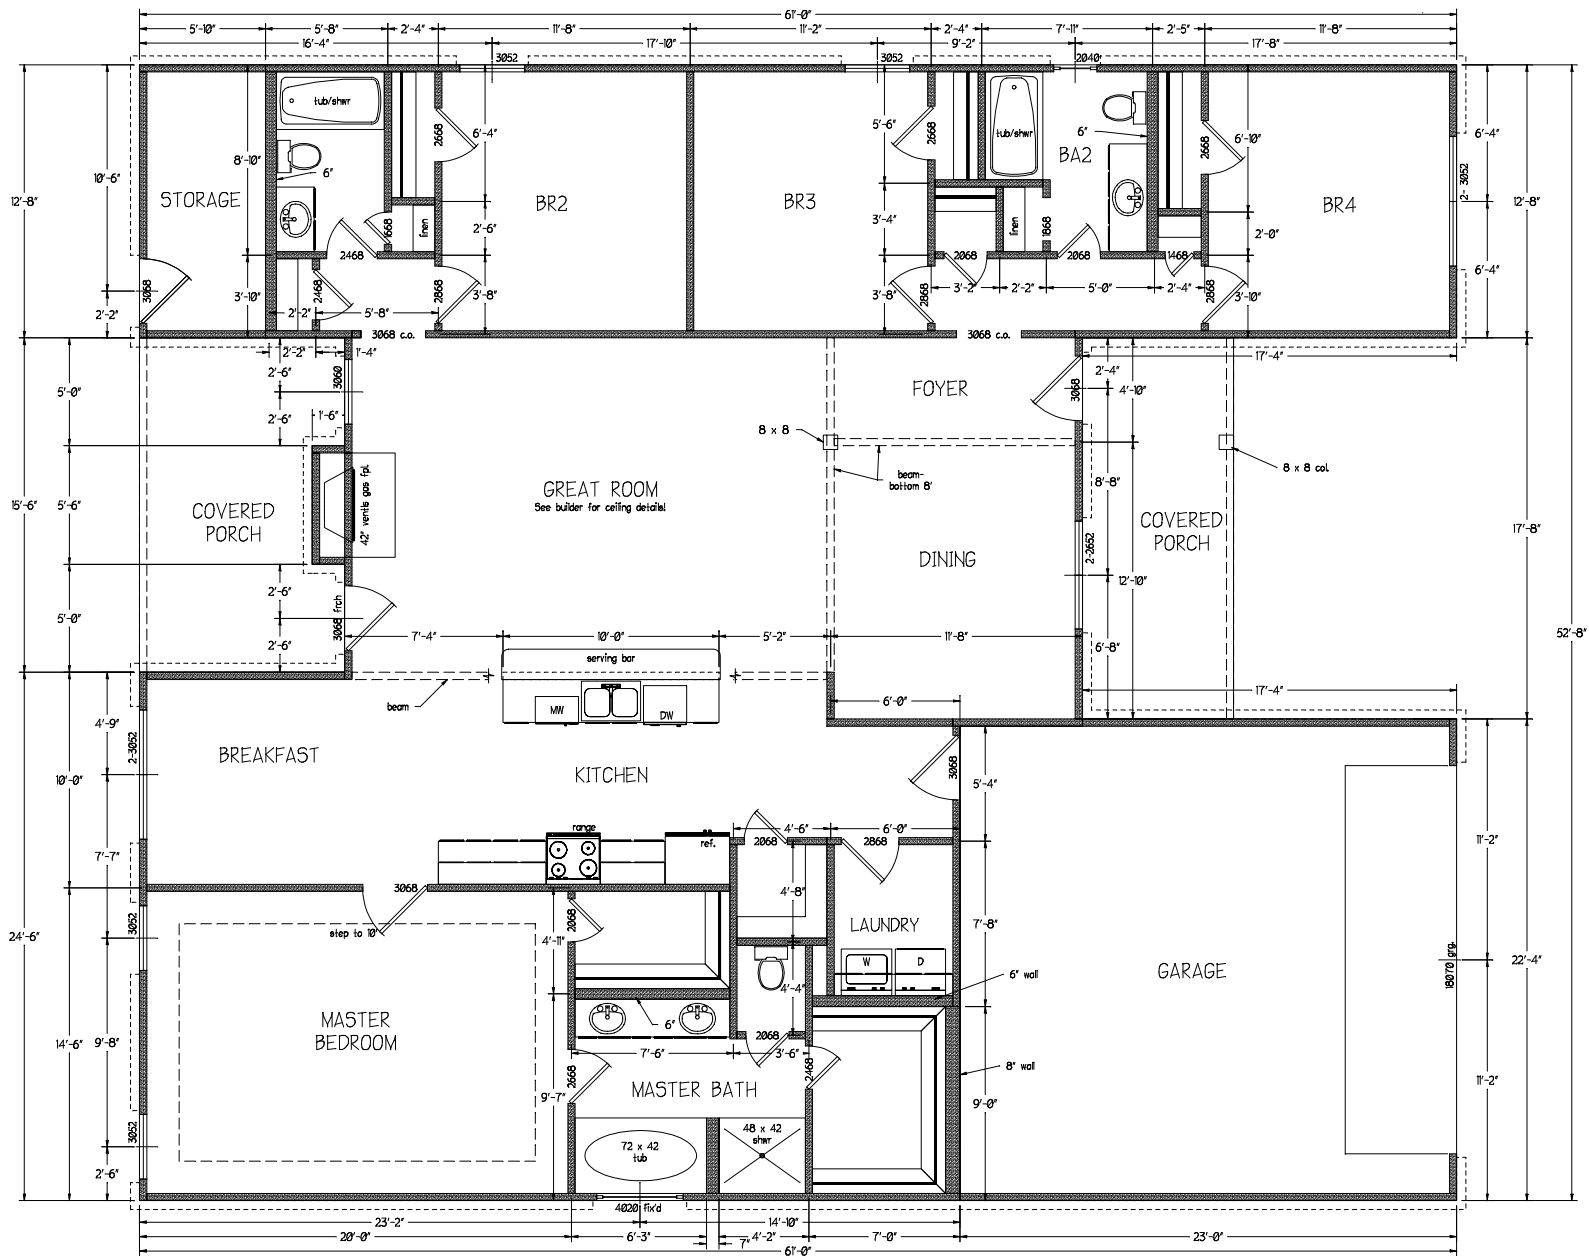

Plan View
 1/4" = 1'-0"
 2,180 sq. ft.
 All ceilings 9' unless noted.


Centerline Drafting
 2210 Anchorage St.
 Northport, AL 35473
 (205) 333-0708

CUSTOMER:	Spradley	DRAWING:	Floor Plan
JOB NO.	1730	SCALE:	as noted

1. All walls shown 4" unless noted.
 2. Contractor to verify all dimensions!
 3. All drawings remain the property of Centerline Drafting, LLC

DRAWN BY:	R. Bailey
DATE:	07/20/17

PAGE NO:	2
-----------------	----------

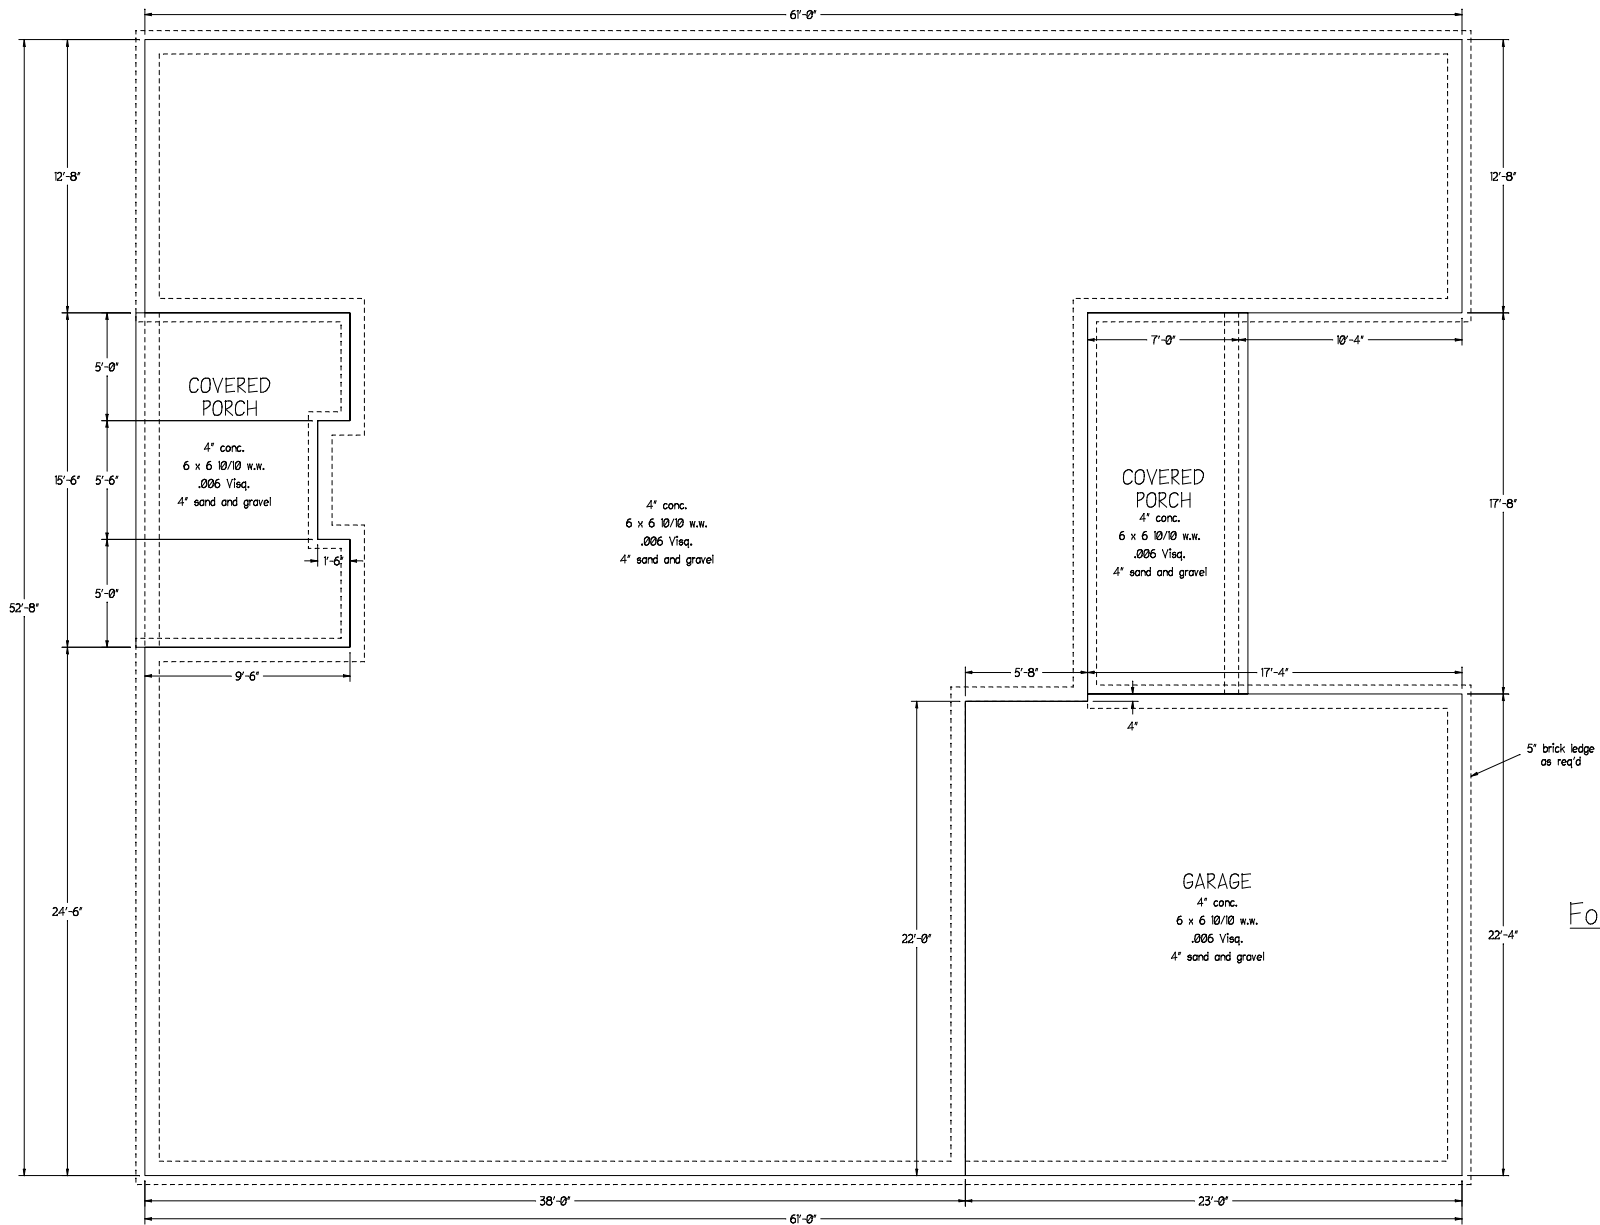

Foundation Plan
1/4" = 1'-0"

Centerline Drafting
2210 Anchorage St.
Northport, AL 35473
(205) 333-0708

CUSTOMER:	Spradley	DRAWING:	Foundation Plan
JOB NO.:	1730	SCALE:	as noted

1. All walls shown 4" unless noted.
2. Contractor to verify all dimensions!
3. All drawings remain the property of Centerline Drafting, LLC

DRAWN BY:	R. Bailey
DATE:	07/20/17

PAGE NO.:	1
-----------	----------